


TYPICAL LOCATIONS

Scale = None

STREET NAME SIGNS SHALL BE LOCATED AT INTERSECTION CORNERS. MOUNTED ON TOP OF STOP SIGN POST WHERE POSSIBLE.

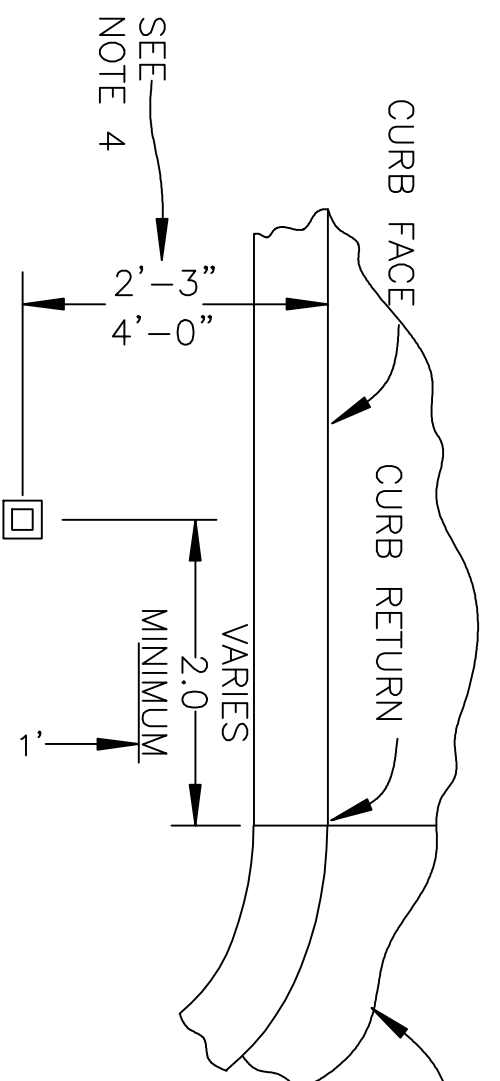


STREET NAME
(FACE AND PLATE
DETAIL
See Sheet ST-26)

CAST ALUMINUM MOUNTING
HARDWARE (ONLY CONE
POINT VANDAL RESISTANT
PINNED SET SCREWS
ALLOWED)
90 CROSS MEMBER:
75-808 EX 90 OR
WESTERN HIGHWAY
PRODUCTS # 850 LONG OR
EQUIVALENT.

SECTION A-A

Scale = 1/2"=1'-0"

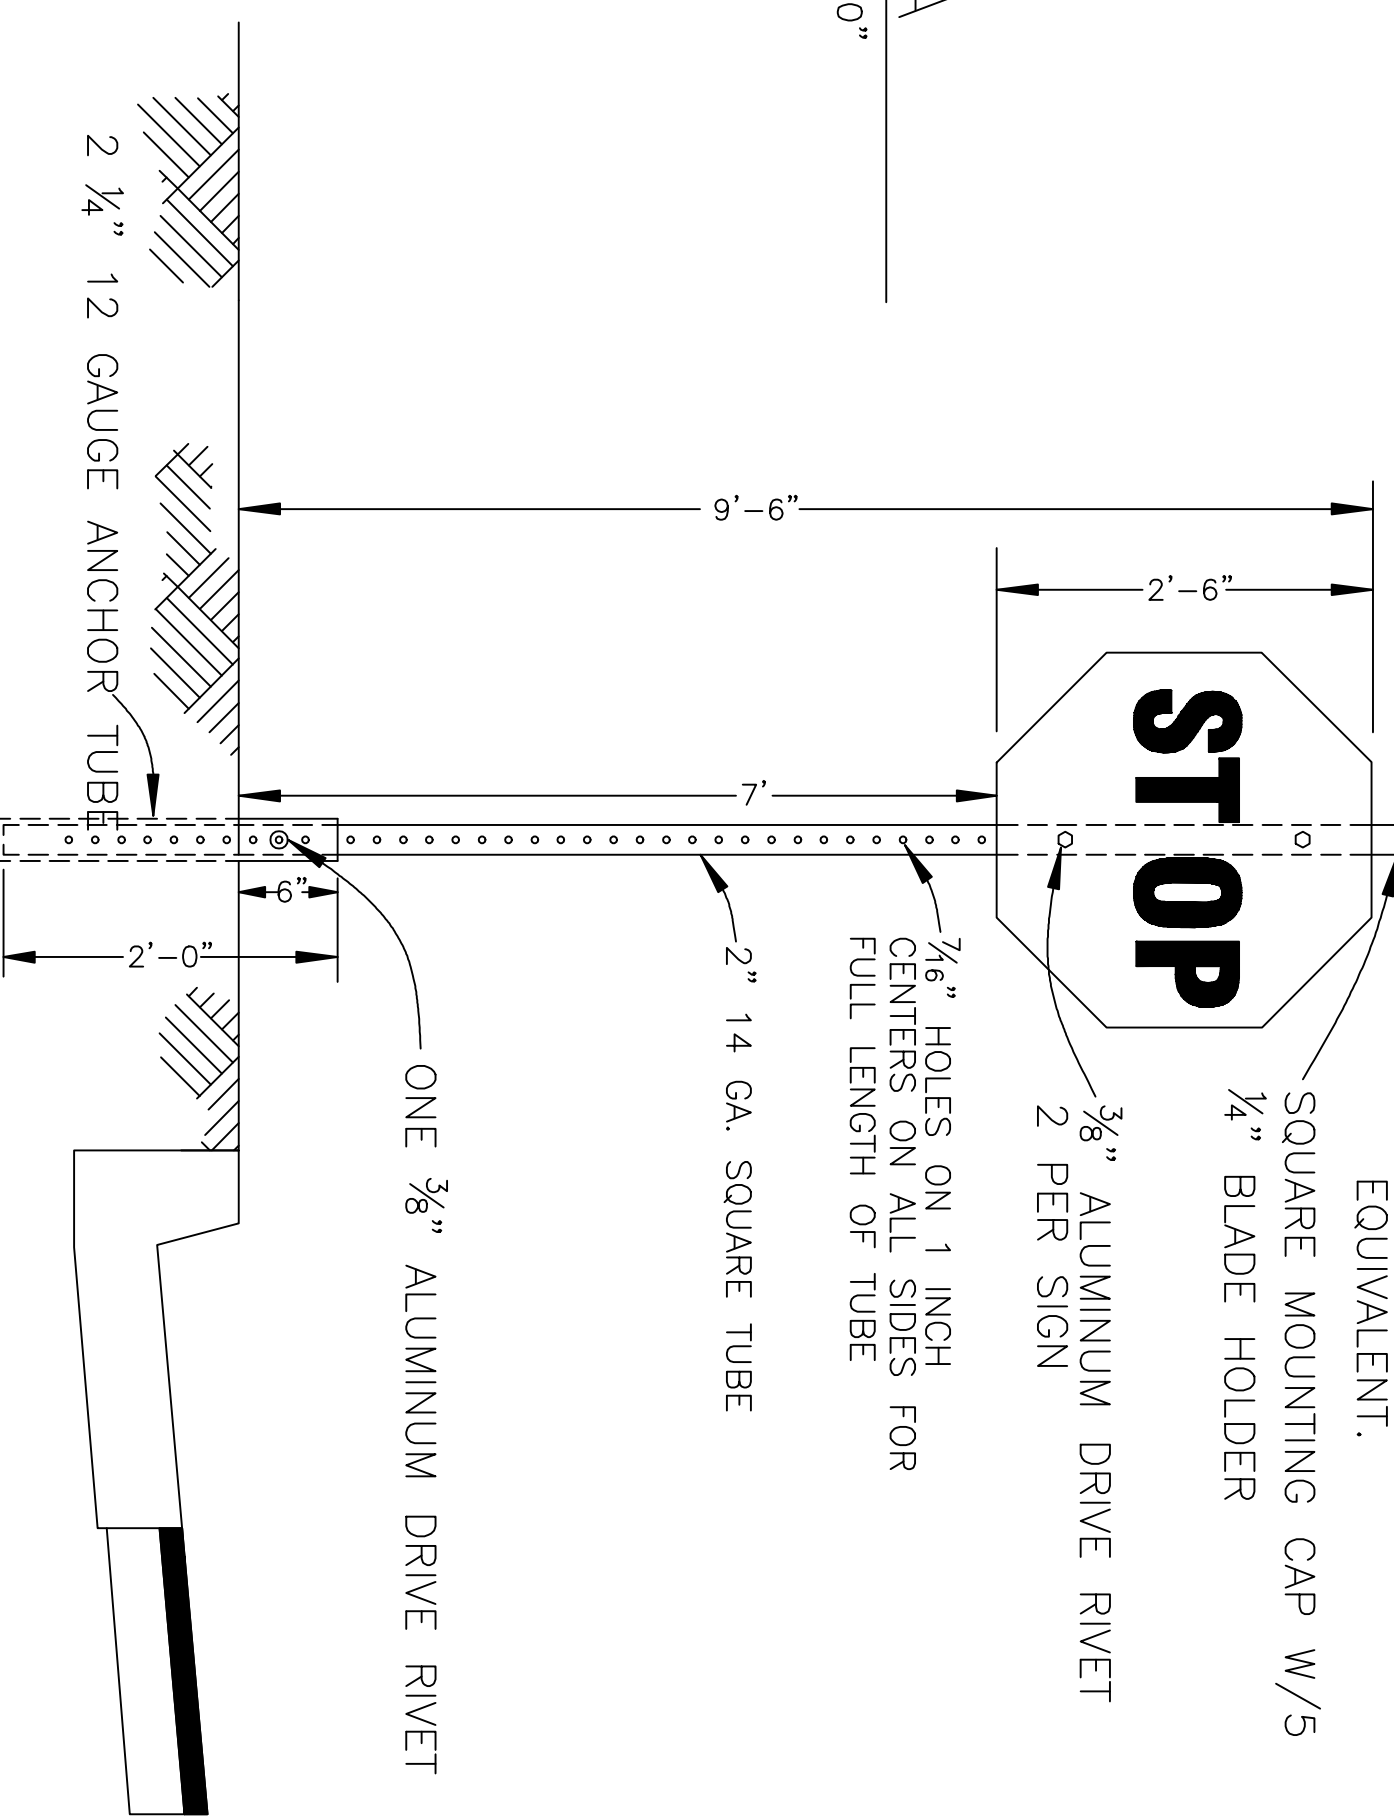

STOP SIGN SPECIFICATIONS

R-1-1, 30X30, WH/R, EG/080, FD

INSTALLATION

Scale = 1/2"=1'-0"

NOTE:

1. 12 GAUGE AND 14 GAUGE TUBING SHALL COMPLY WITH ASTM A653, HOT DIP GALVANIZED, COATING DESIGNATION G-140.
2. RESIDENTIAL STREETS SHALL HAVE ONE SET OF STREET NAME SIGNS PER INTERSECTION, COLLECTOR AND ARTERIAL STREETS SHALL HAVE TWO SETS OF STREET NAME SIGNS PER INTERSECTION
3. USE THE SAME POST ASSEMBLY FOR ALL TYPES OF SIGNS INSTALLED UPON PUBLIC RIGHT OF WAY.
4. POST SHALL BE PLACED 2'-3" FROM FACE OF CURB WHERE NO SIDEWALK EXIST AND 4'-0" FROM FACE OF CURB WHERE A SIDEWALK EXIST.

STREET NAME SIGN, STOP SIGN AND SIGN POST ASSEMBLY

REF. & REV.
MARCH 2005
AUG. 2008

CITY OF MADERA

ST-25