


PLAN

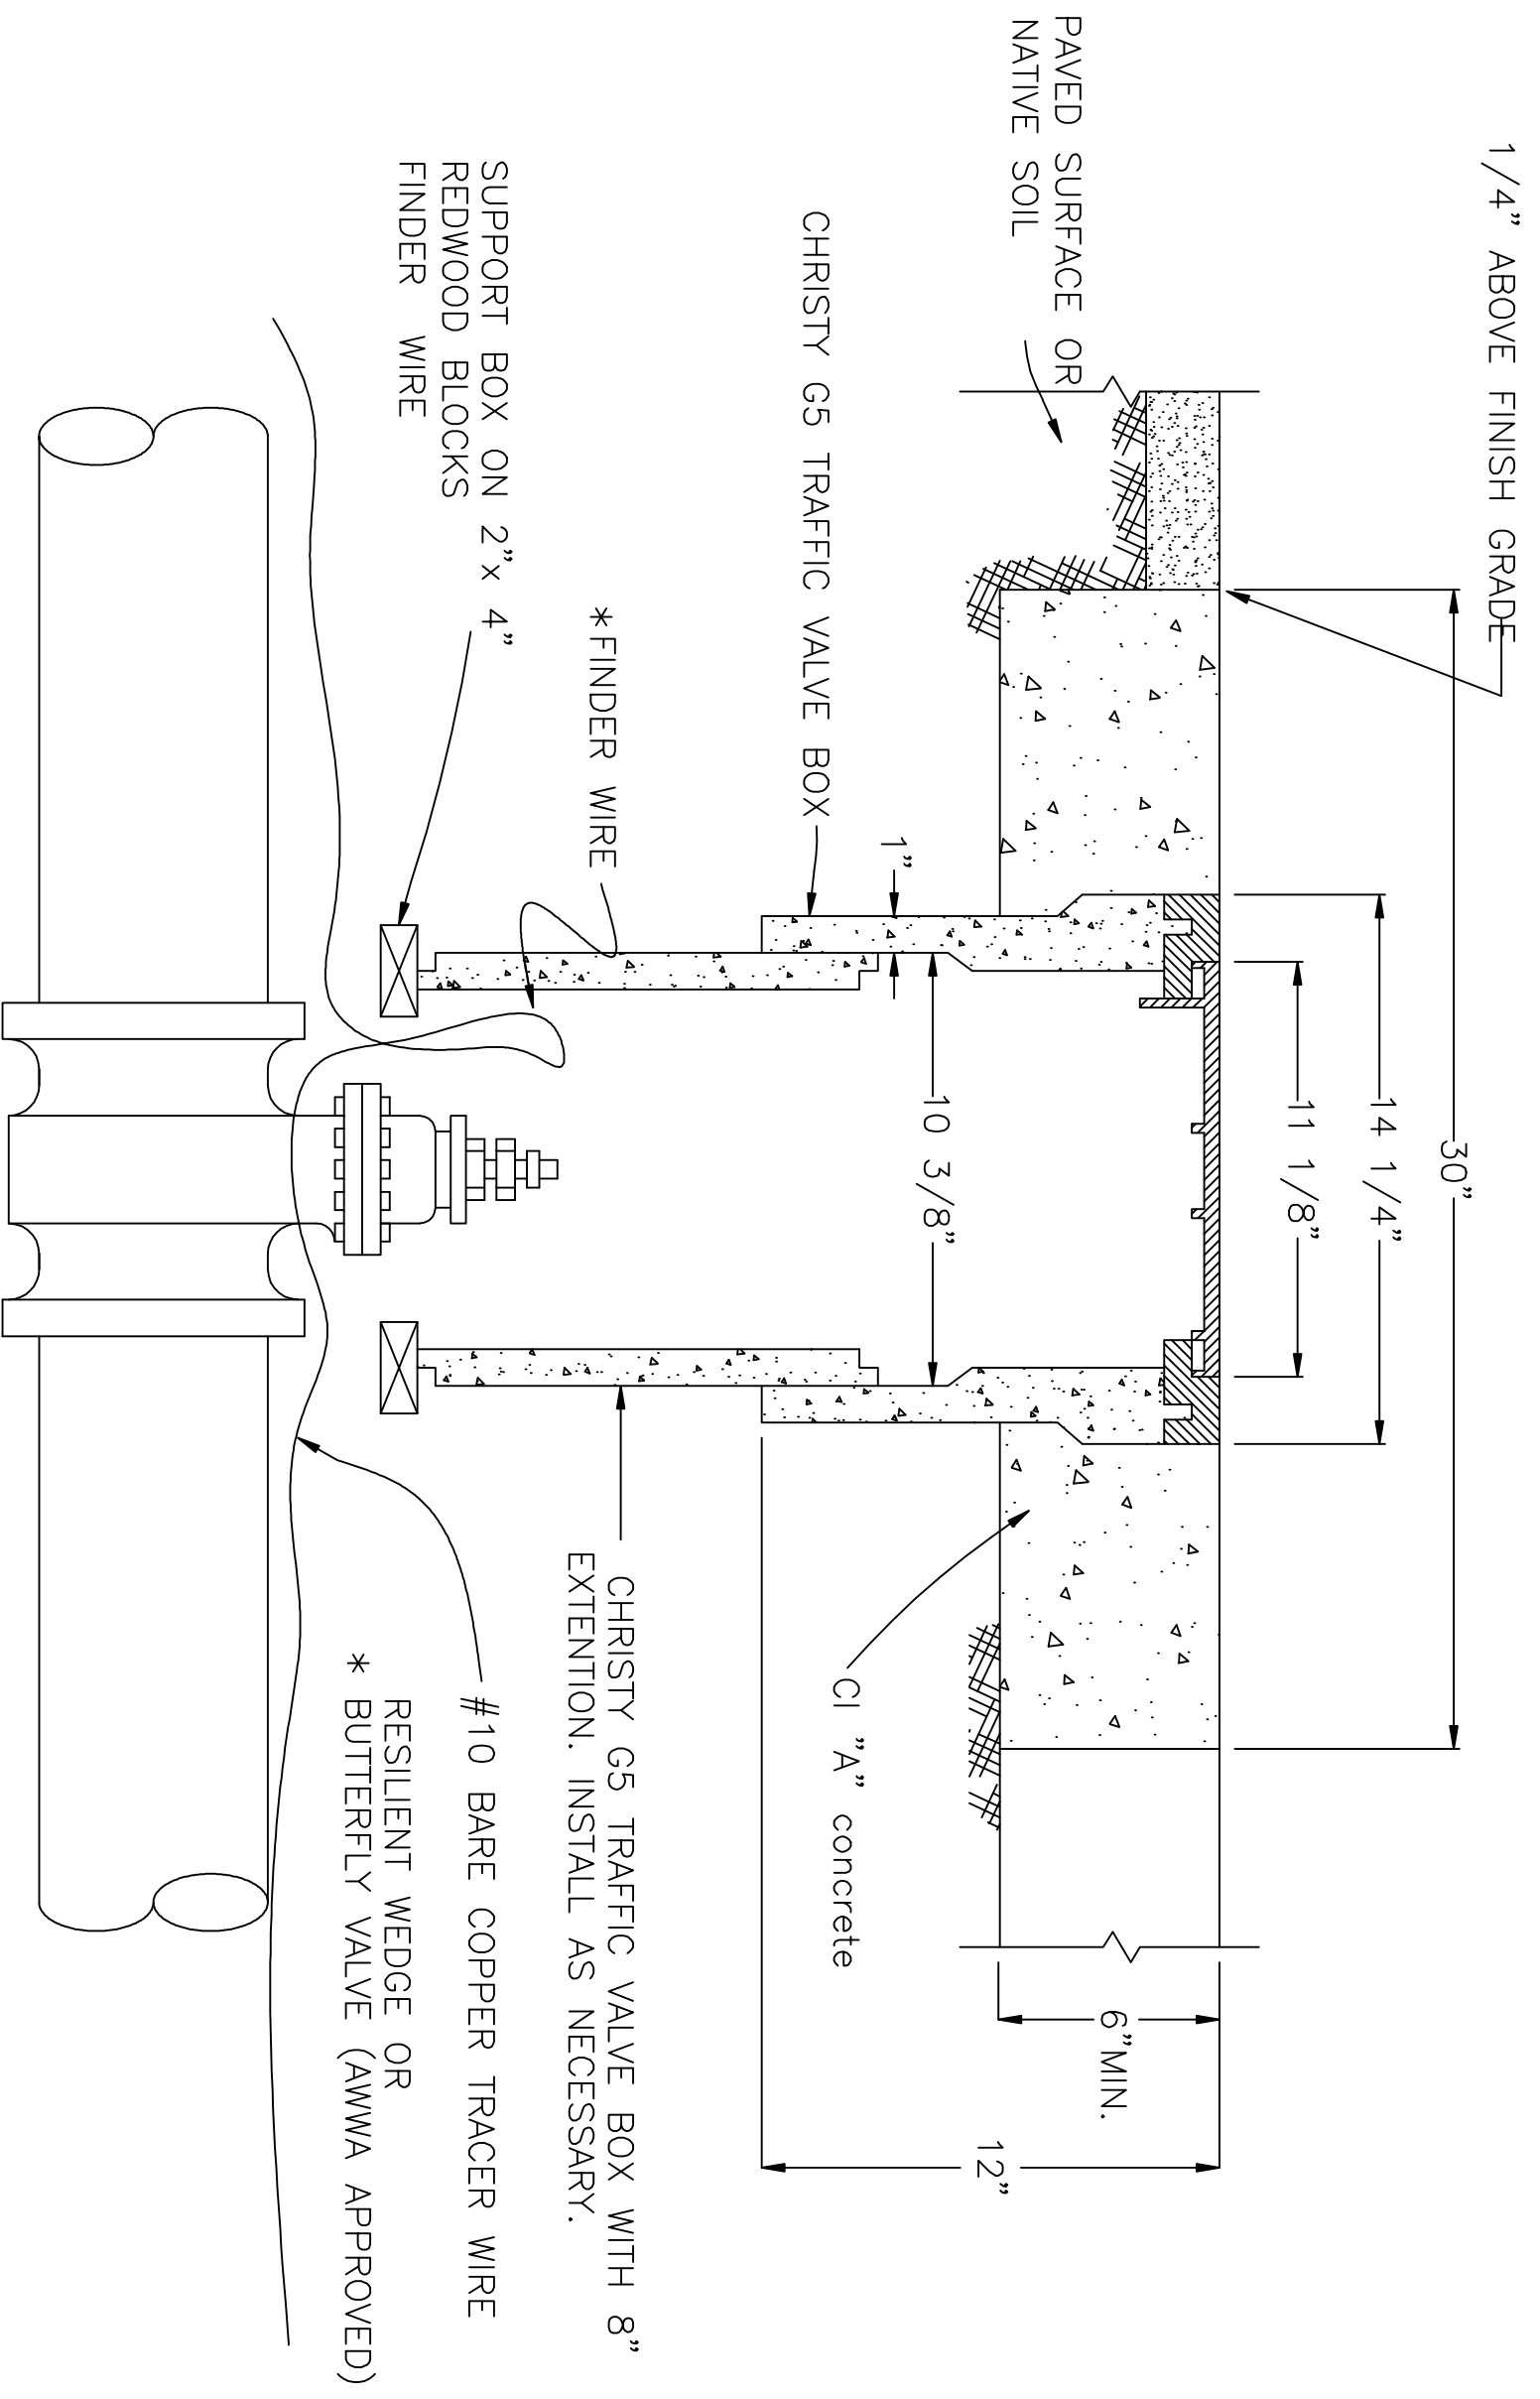

ELEVATION

VALVE WELL & COVER

REF. & REV.
MARCH 2005
AUG. 2008

CITY OF MADERA

W-8