

## **NOTICE OF ROAD CLOSURE**

**What:** Old Timers Day Parade

**Where:** Yosemite Avenue/SR145 will be closed to all traffic from “G” Street to Magnolia Street and “G” Street will be closed from 4<sup>th</sup> Street to Yosemite Avenue. Detours will be available. See map on the following page for details.

**When:** Saturday, September 24, 2022

**Duration:** 10am until 1pm

**Event Coordinator Contact:**

Madera Downtown Association - Nick Salinas: (559) 474-9901


**General Information Contact:**

City of Madera Engineering Department: (559) 661-5418

**After Hours Contact:**

City of Madera Police Department: (559) 675-4220

# The Madera Kiwanis Club (The Madera Sunrise Rotary) Old Timers Parade Special Event

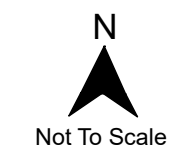

**Legend**

- = Cones
- DW = Driveway Approach
- x = No Parking
- = Road Closed
- = Signalized intersection
- S.S.# = Special Sign
- = Train Tracks
- = Work Zone

- Manifest**
- 63 x Barricade
  - 2 x C30(CA): Lane Closed
  - 35 x Cone
  - 4 x M4-10L: Detour Left
  - 5 x M4-10R: Detour Right
  - 2 x M4-8a: End Detour
  - 28 x R11-2: Road Closed
  - 2 x R3-1: No Right Turn (Symbol)
  - 2 x R3-2: No Left Turn (Symbol)
  - 2 x R4-8a: Keep Left
  - 6 x SC3(CA): Detour Straight
  - 3 x SC5(CA): Special Event Ahead
  - 2 x SS#: Special Sign #
  - 45 x Typelll
  - 1 x U Turn OK : U Turn OK
  - 4 x W20-2: Detour Ahead
  - 16 x W20-3: Road Closed Ahead

**48" Special Signs**

S.S.#1	S.S.#2
YOSEMITE AVE CLOSED USE 4TH ST	YOSEMITE AVE CLOSED USE 6TH ST

**NOTES:**


- All Temporary Traffic Control shall be performed in conformance to the latest editions of the CAMUTCD.
- The Distance are approximate, are intended for guidance purposes only, and should be applied with engineering judgment. These distance should be adjusted by the Engineer for field conditions, if necessary, by increasing or decreasing the recommended distances.

**TABLE 6C-1** (Recommended Advance Warning Sign Spacing)

ROAD TYPE	DISTANCE BETWEEN SIGN**		
	A	B	C
URBAN - 25 mph OR LESS	100 feet	100 feet	100 feet
URBAN - MORE THAN 25 mph TO 40 mph	250 feet	250 feet	250 feet
URBAN - MORE THAN 40 mph	350 feet	350 feet	350 feet
RURAL	500 feet	500 feet	500 feet
EXPRESSWAY / FREEWAY	1,000 feet	1,500 feet	2,640feet

(Suggested Advance Warning Sign Placement)

SPEED (MPH)	MINIMUM TAPER LENGTH FOR WIDTH OF OFFSET 12 FT (W)					
	(L) MERGING TAPER (FT)	(L) SHIFTING (FT)	(L) SHOULDER (FT)	(L) DOWN STREAM (FT)	(D) BUFFER SPACE (FT)	Delineator or Cone Spacing
20	80	40	27	100	115	10
25	125	63	42	100	115	12
30	180	90	60	100	200	15
35	245	123	82	100	250	17
40	320	160	107	100	305	20
45	540	270	180	100	360	22
50	600	300	200	100	425	25
55	660	330	220	100	495	25
60	720	360	240	100	570	25
65	780	390	260	100	645	25
70	840	420	280	100	820	25

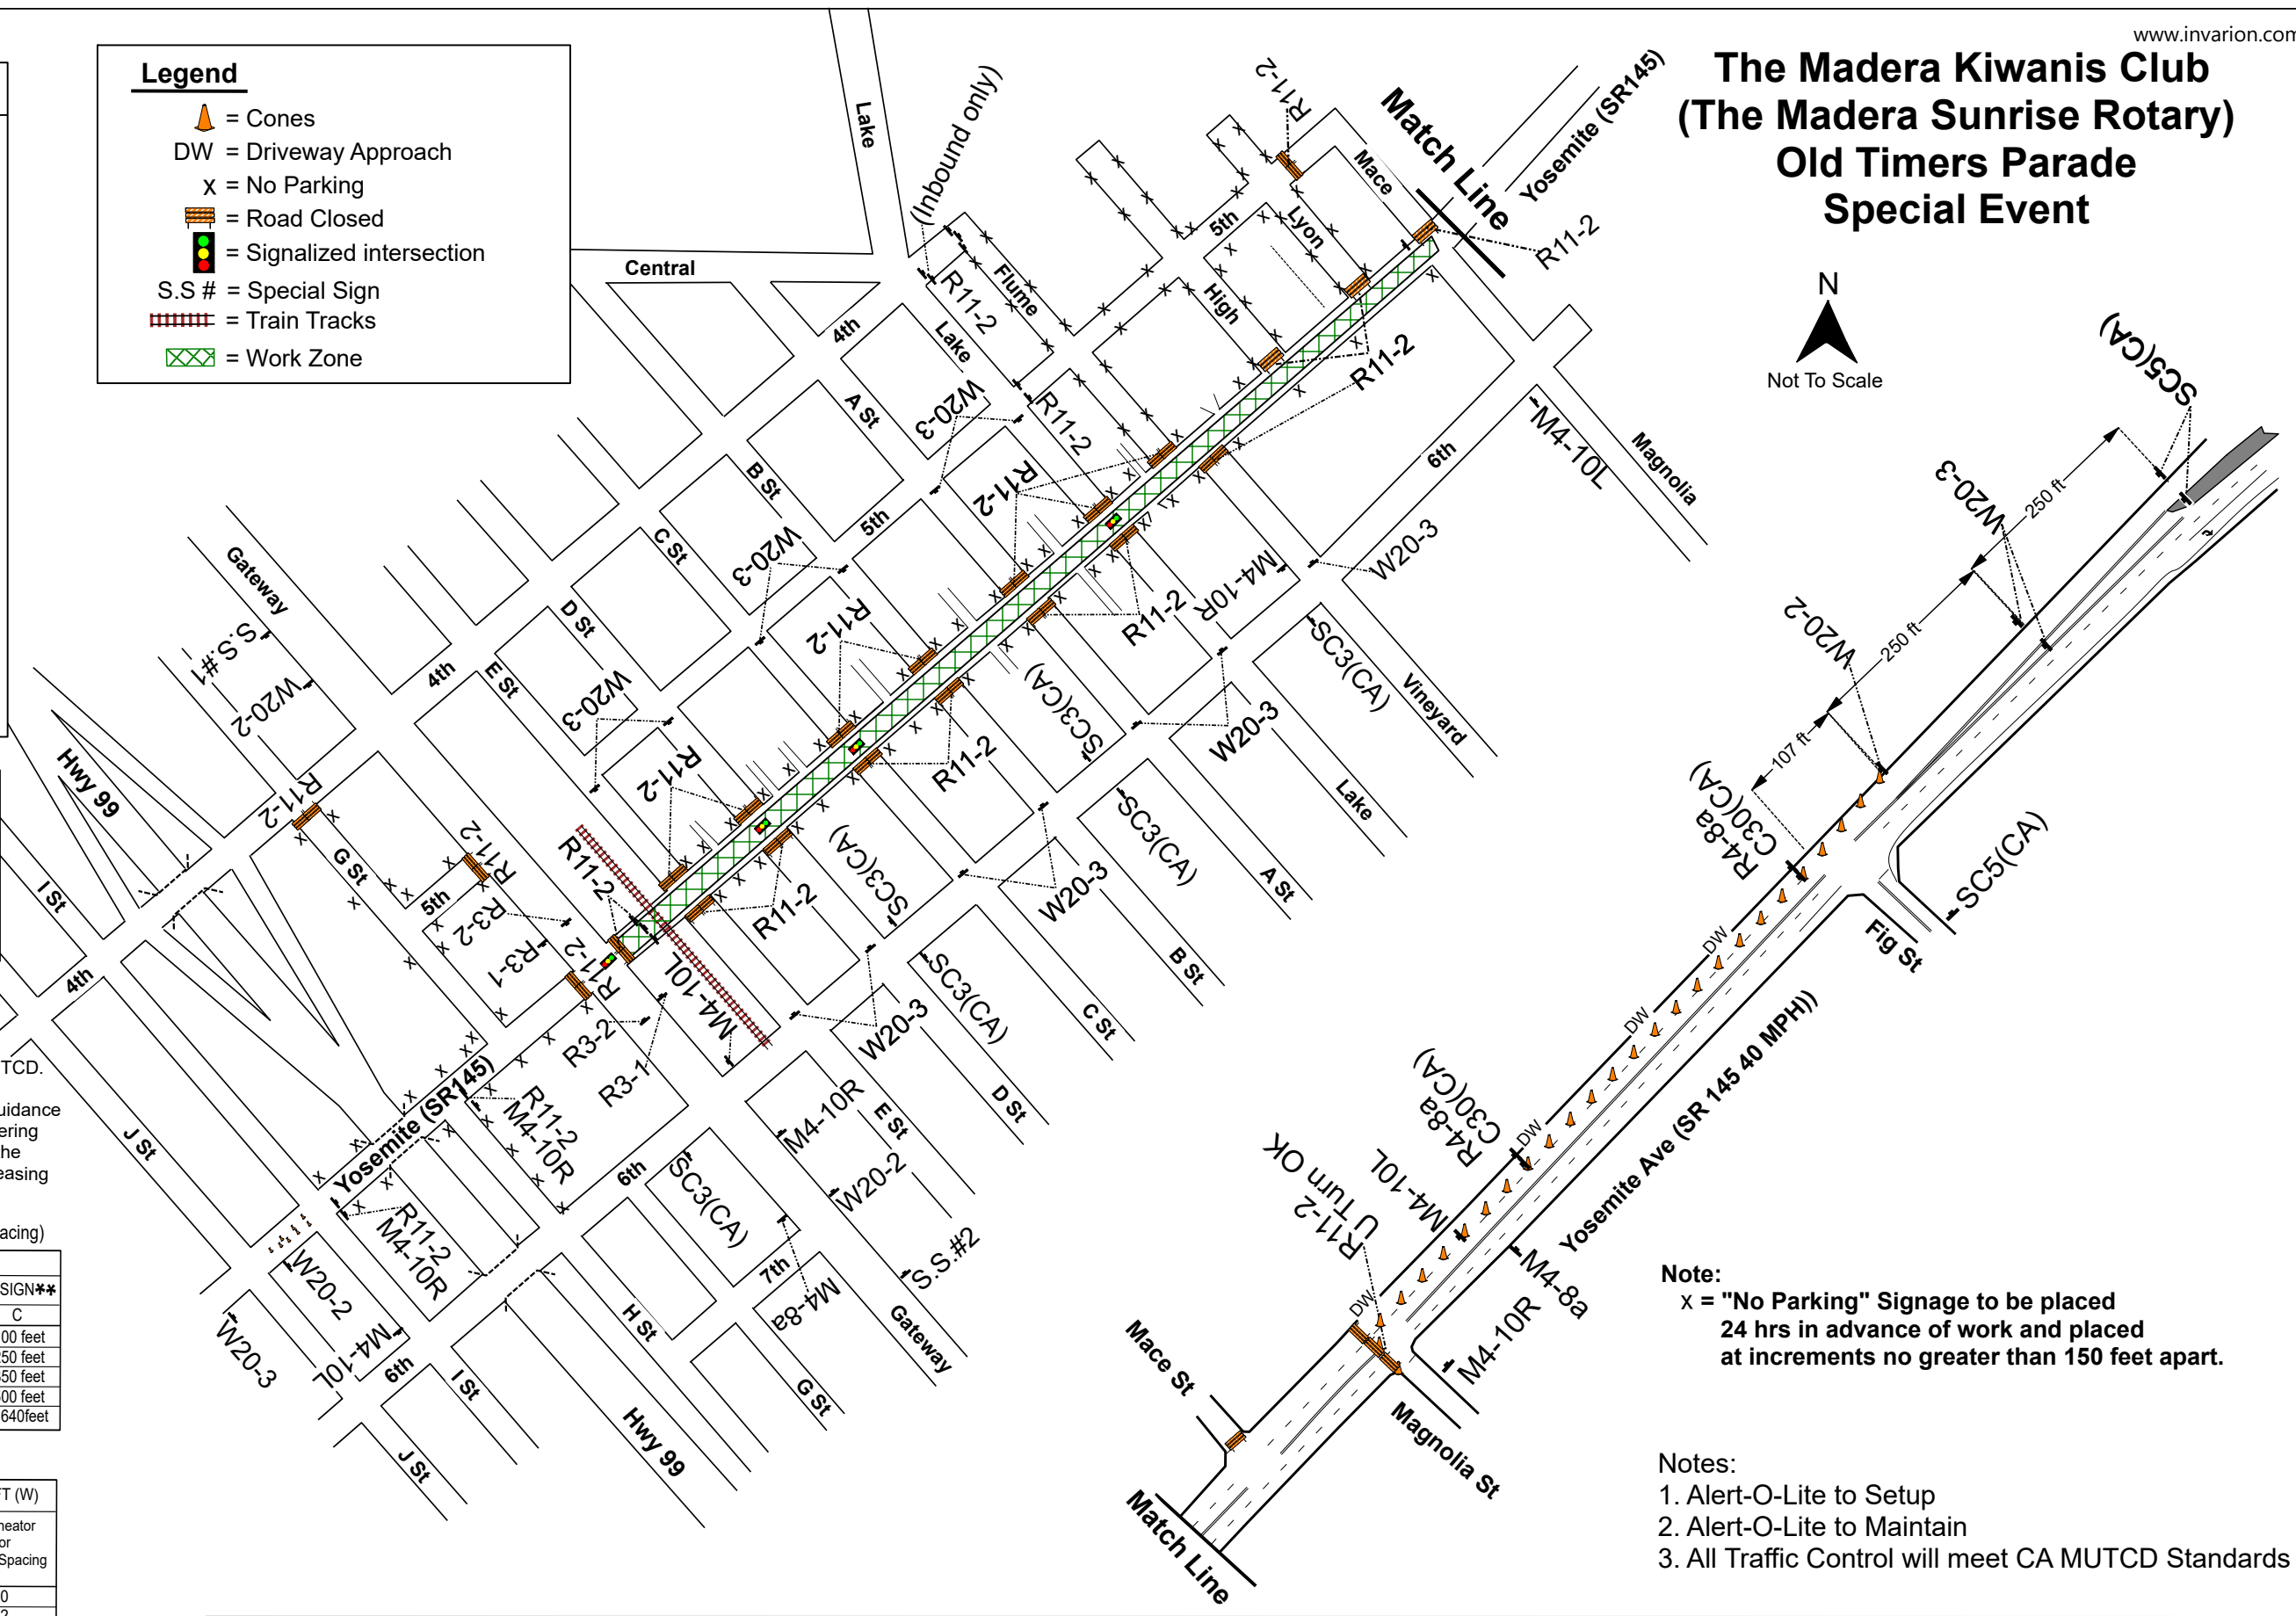

**Note:**  
x = "No Parking" Signage to be placed 24 hrs in advance of work and placed at increments no greater than 150 feet apart.

**Notes:**

- Alert-O-Lite to Setup
- Alert-O-Lite to Maintain
- All Traffic Control will meet CA MUTCD Standards

<b>ALERT-O-LITE</b> Ph: (559) 265-4550 FAX: (559) 265-4549 Date: <u>8/3/2022</u> Drawn By: <u>Christine</u> AOL Job: <u>016499</u>	<b>CONTRACTOR:</b> Madera Sunrise Rotary <b>PROJECT:</b> 2022 Old Timer Parade	<b>PERMIT #</b> - <b>PROJ. #</b> _____ <b>TOTAL # OF DAYS:</b> <u>1 day</u> <b>WORK HOURS:</b> <u>8am - 1pm</u>	<b>START DATE:</b> <u>9/24/2022</u> <b>END DATE:</b> <u>9/24/2022</u> <b>DAILY WORKING DAYS</b>	<b>TO BE SETUP BY:</b> <u>Alert-O-Lite</u> <b>TO BE MAINTAINED BY:</b> <u>Alert-O-Lite</u> <b>ONSITE CONTACT:</b> <u>Nick Salinas</u> <b>PHONE NUMBER:</b> <u>(559) 474-9901</u>	<b>PHASE #.</b> <u>1</u> <b>PAGE #.</b> <u>1</u>
---	---	--	---	---	---