


TEMPORARY CLEANOUT DURING HOUSING CONSTRUCTION

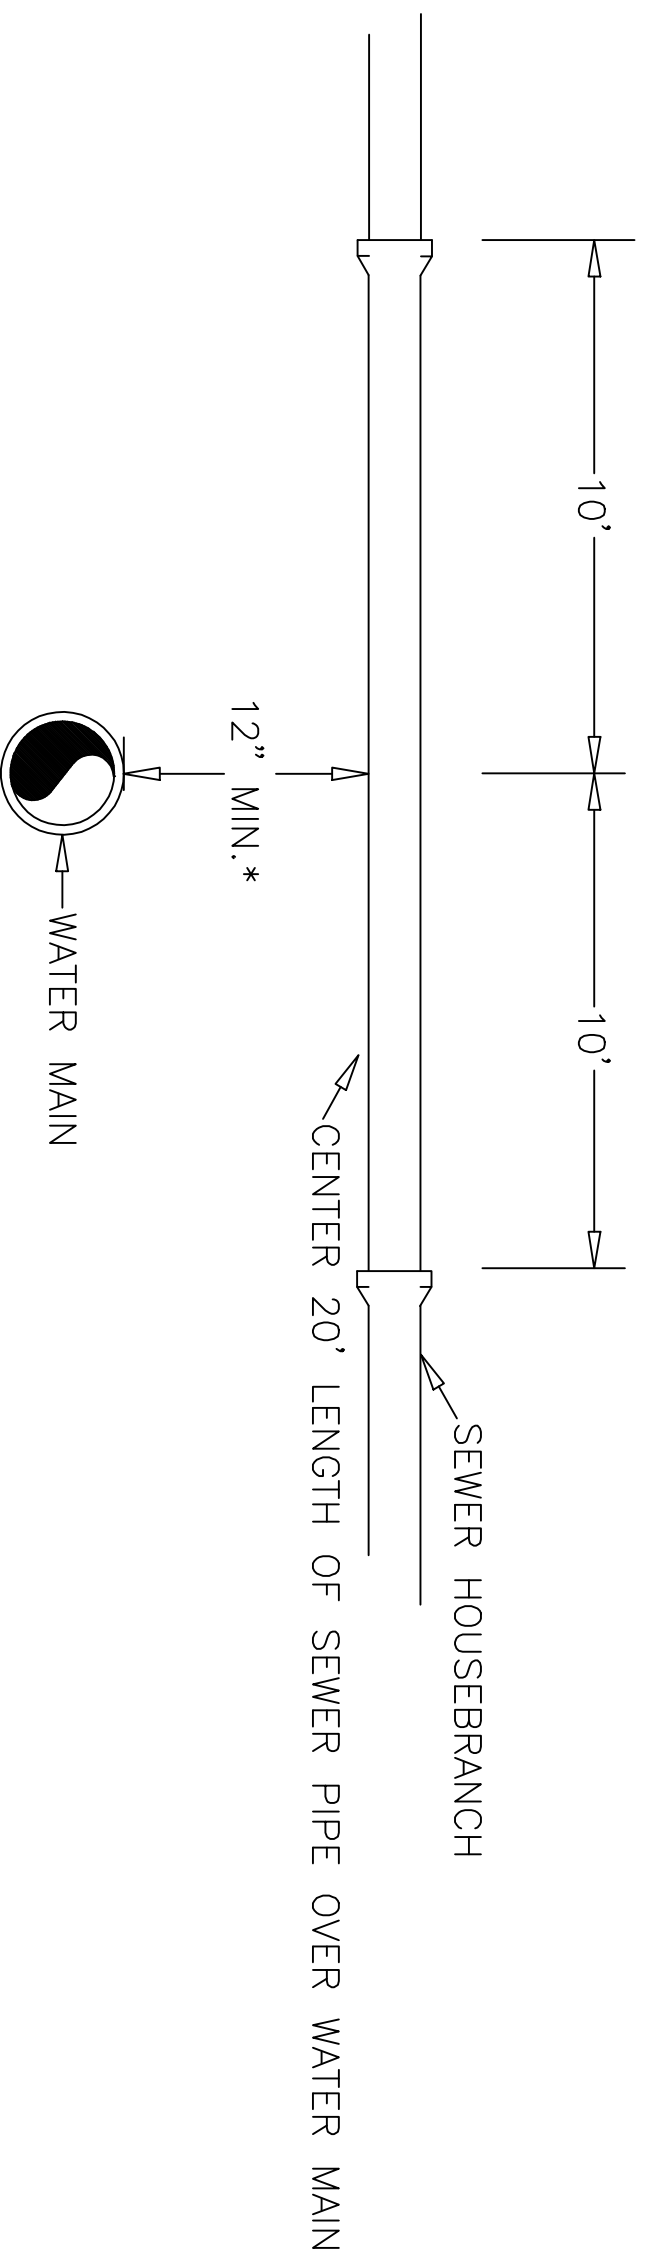

SEWER OVER WATER

* FOR ENCROACHMENTS LESS THAN 12", SEE SECTION 21-10 OF THE STANDARD SPECIFICATIONS

TEMPORARY CLEANOUT

REF. & REV.
MARCH 2005
FEBRUARY 2006
MAY 2007

CITY OF MADERA
S-12B